


- LEGEND**
-  SHADY TREES
 -  FLOWERING TREES
 -  EVERGREENS
 -  FLOWERING SHRUBS
 -  HEDGE

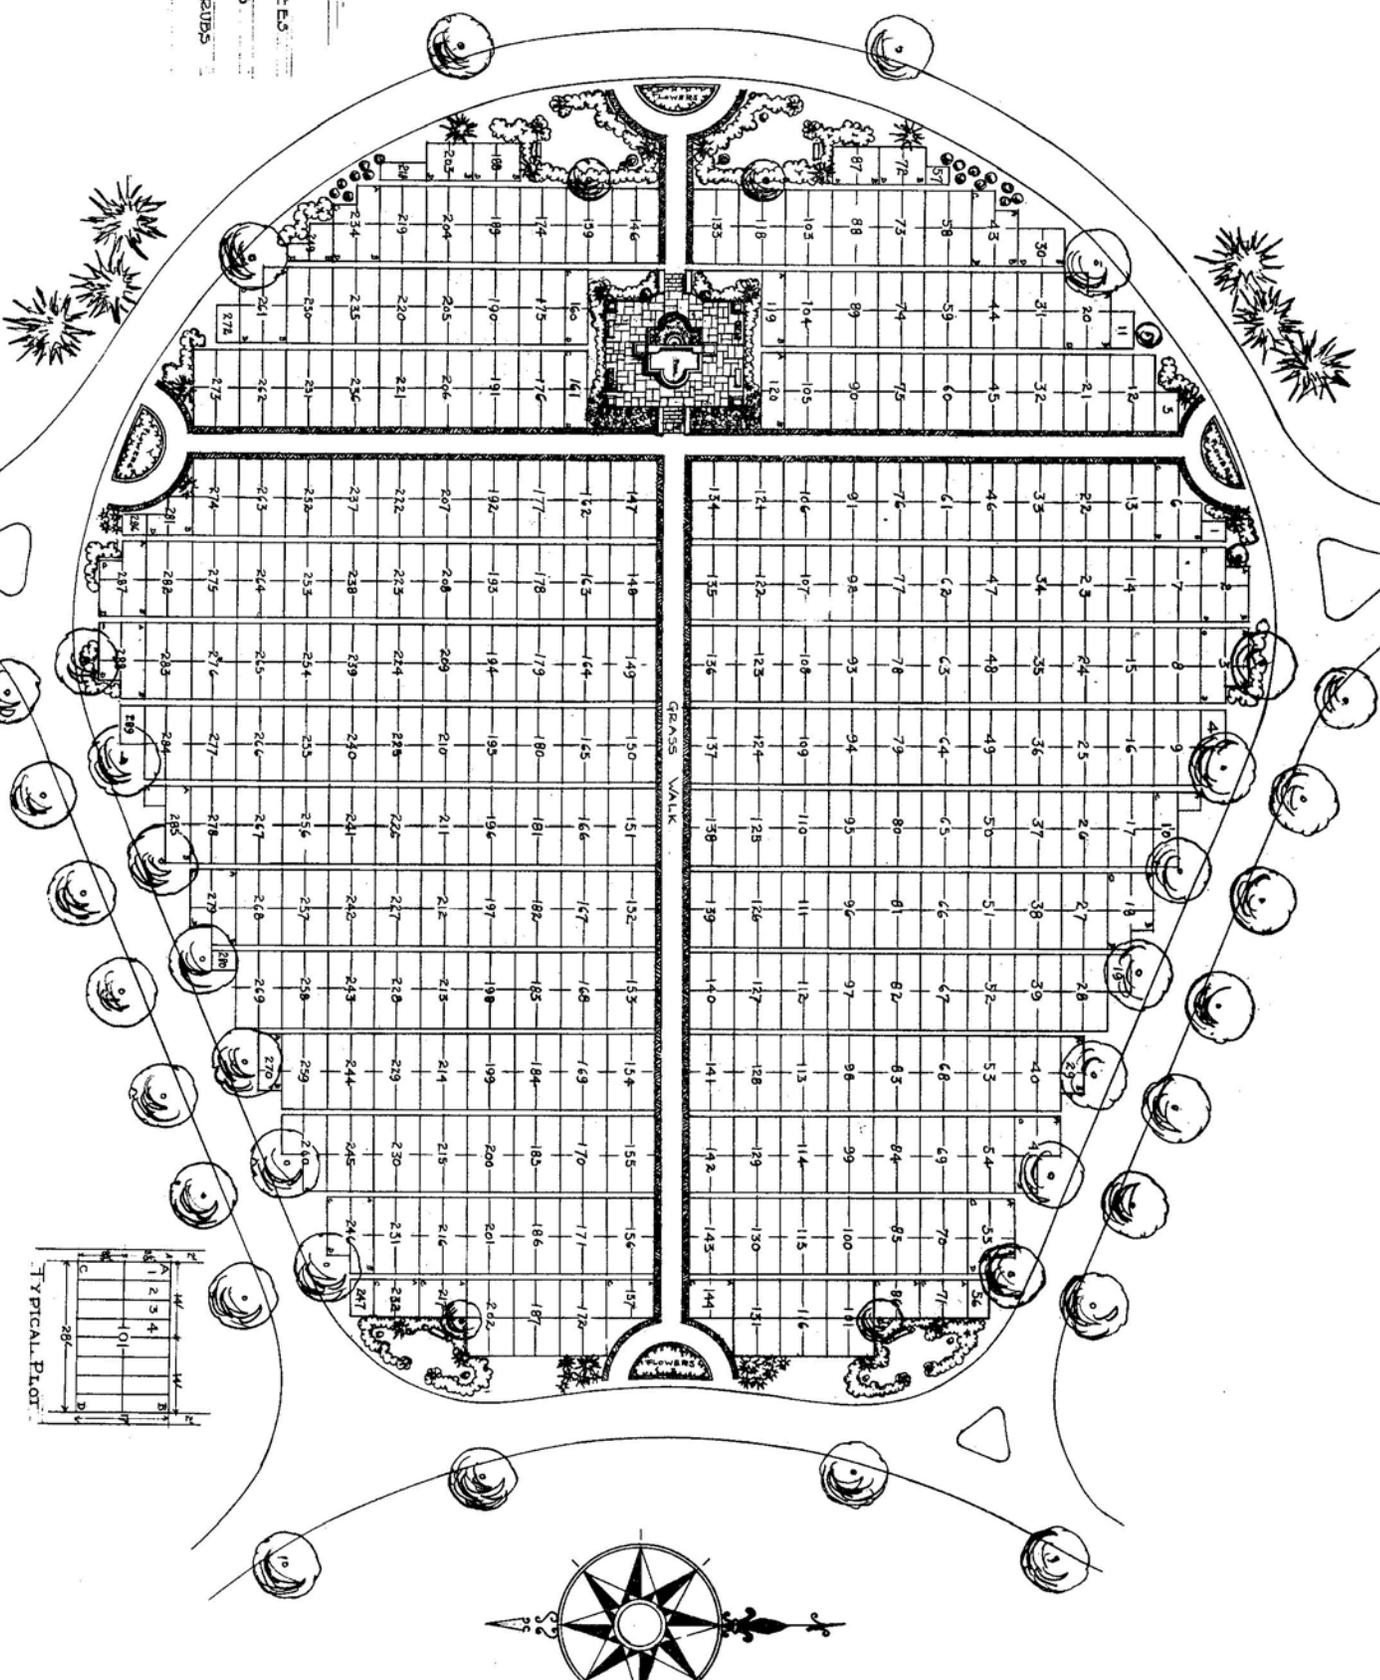

THE GARDEN OF "JESUS IN THE TEMPLE" ~ MOBILE MEMORIAL GARDENS ~ MOBILE, ALABAMA ~
 G.W. McCURDY & SON ~ LANDSCAPE ARCHITECTS ~ BUFFALO, NEW YORK ~ SCALE: 1" = 10' ~ 8/12/54 ~