


PLOT PLAN OF SECTION "G" ~ THE WELL OF SAMARIA ~ MOBILE MEMORIAL GARDENS ~ MOBILE, ALABAMA ~
 G.W. Mc CLURE & SON ~ LANDSCAPE ARCHITECTS ~ BUFFALO, NEW YORK ~ SCALE: 1" = 10' ~ 2/17/55

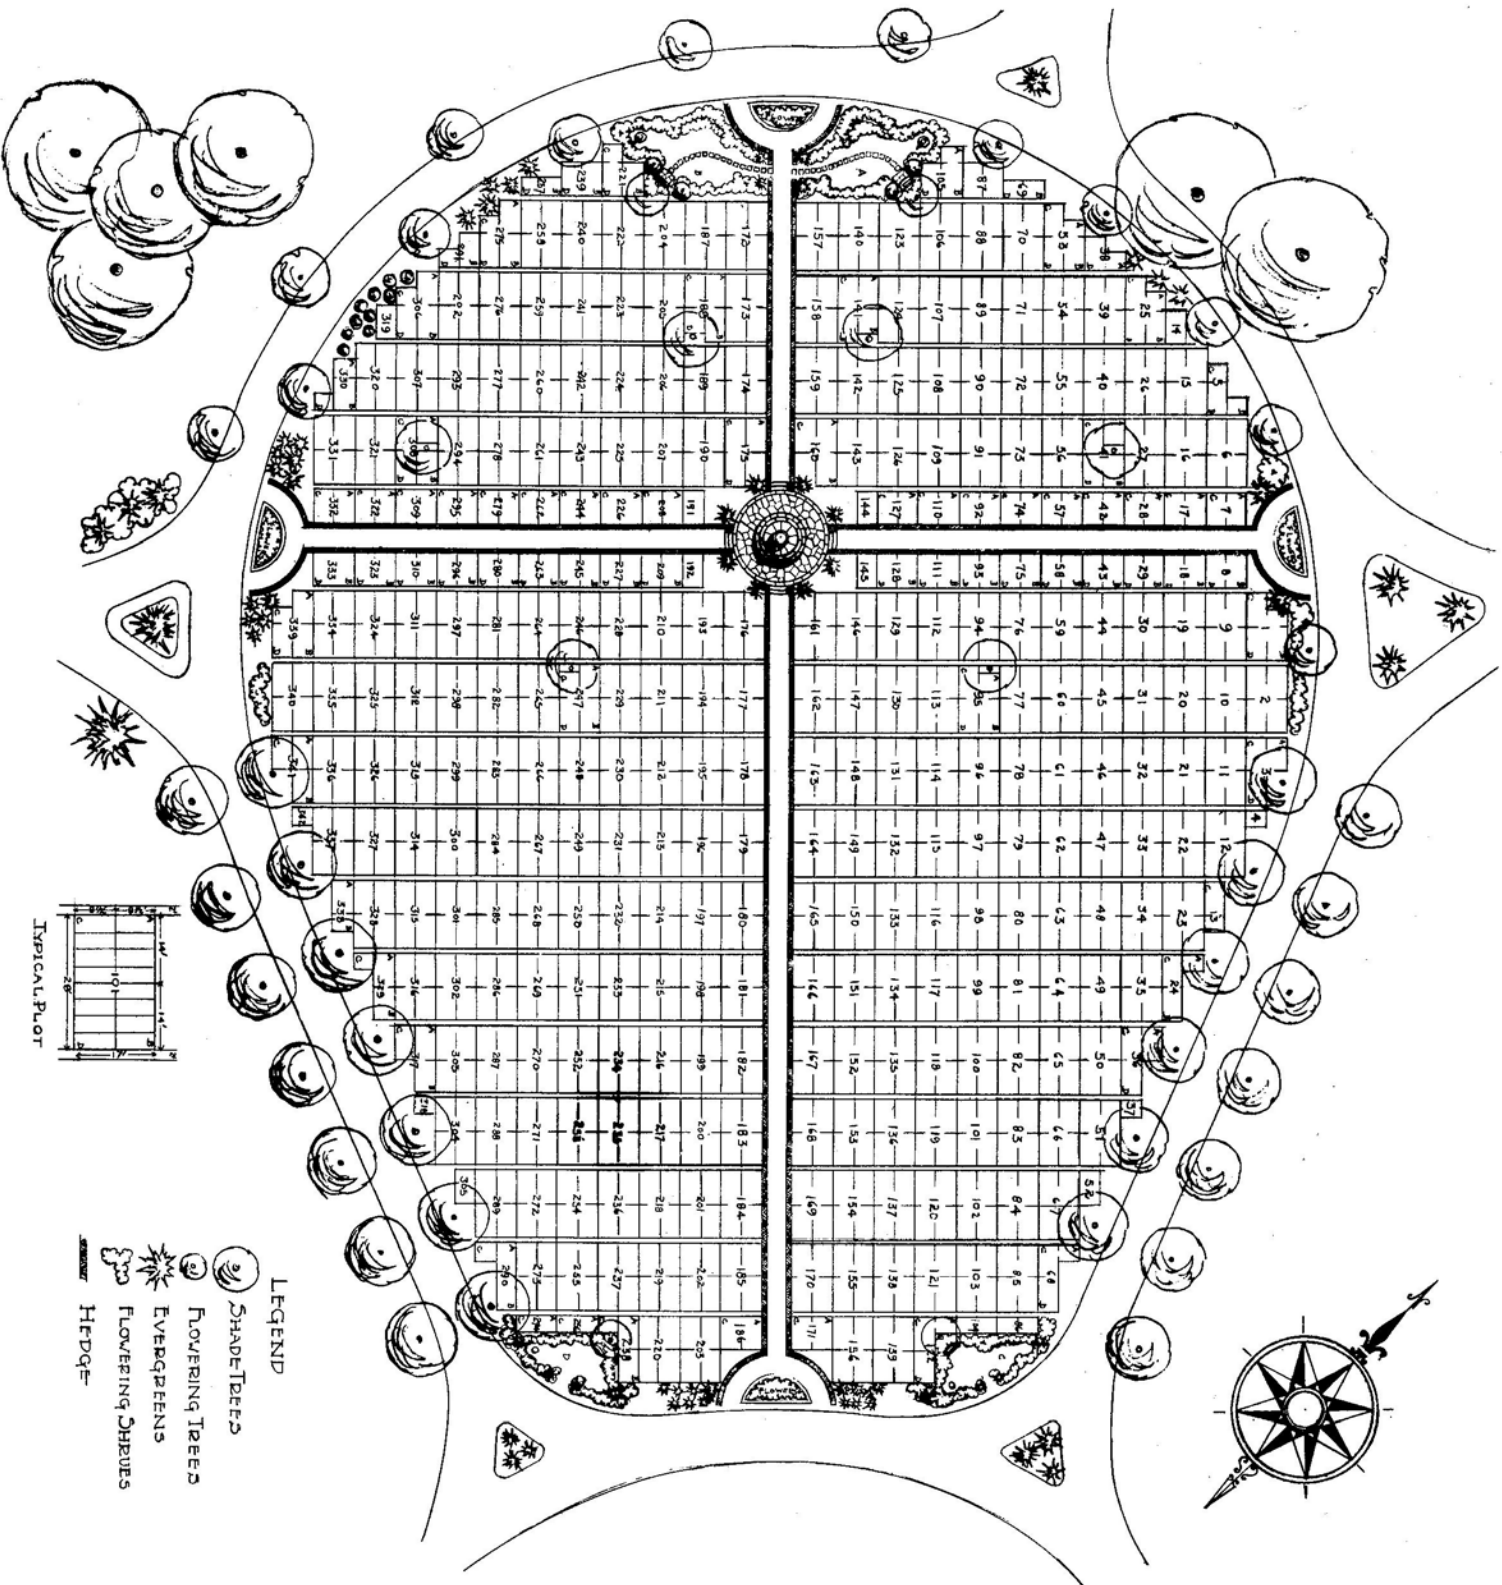

- LEGEND
- SHADE TREES
 - FLOWERING TREES
 - EVERGREENS
 - FLOWERING SHRUBS
 - HEDGE

